


PIANTA PIANO SECONDO

Hm = 3,05 ml

Scala 1 : 100

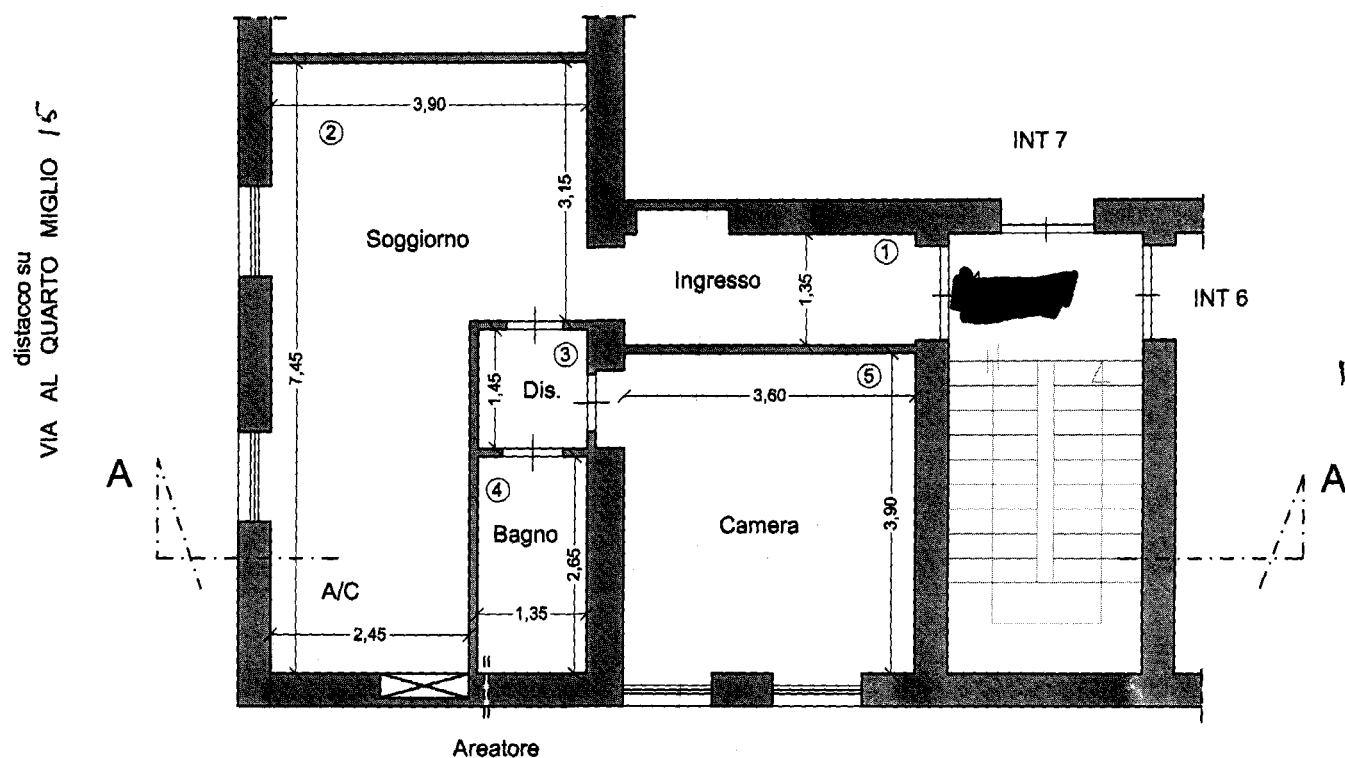

CORTILE CONDOMINIALE

Calcolo del rapporto superficie aero-illuminante

1	Ingresso	Superficie	mq. 5.75		
2	Soggiorno/AC	Superficie	mq. $23.00 \times 1/8 = \text{mq. } 2.87$	< mq. 3.08	Superficie finestrata
3	Disimpegno	Superficie	mq. 1.95		
4	Bagno	Superficie	mq. $3.57 \times 1/8 = \text{mq. } 0.44$		Areatore
5	Camera	Superficie	mq. $14.37 \times 1/8 = \text{mq. } 1.79$	< mq. 3.08	Superficie finestrata

SEZIONE A-A

Scala 1 : 100

